


PTS 001A Milled or Binder Pavement Differential in Right Lane

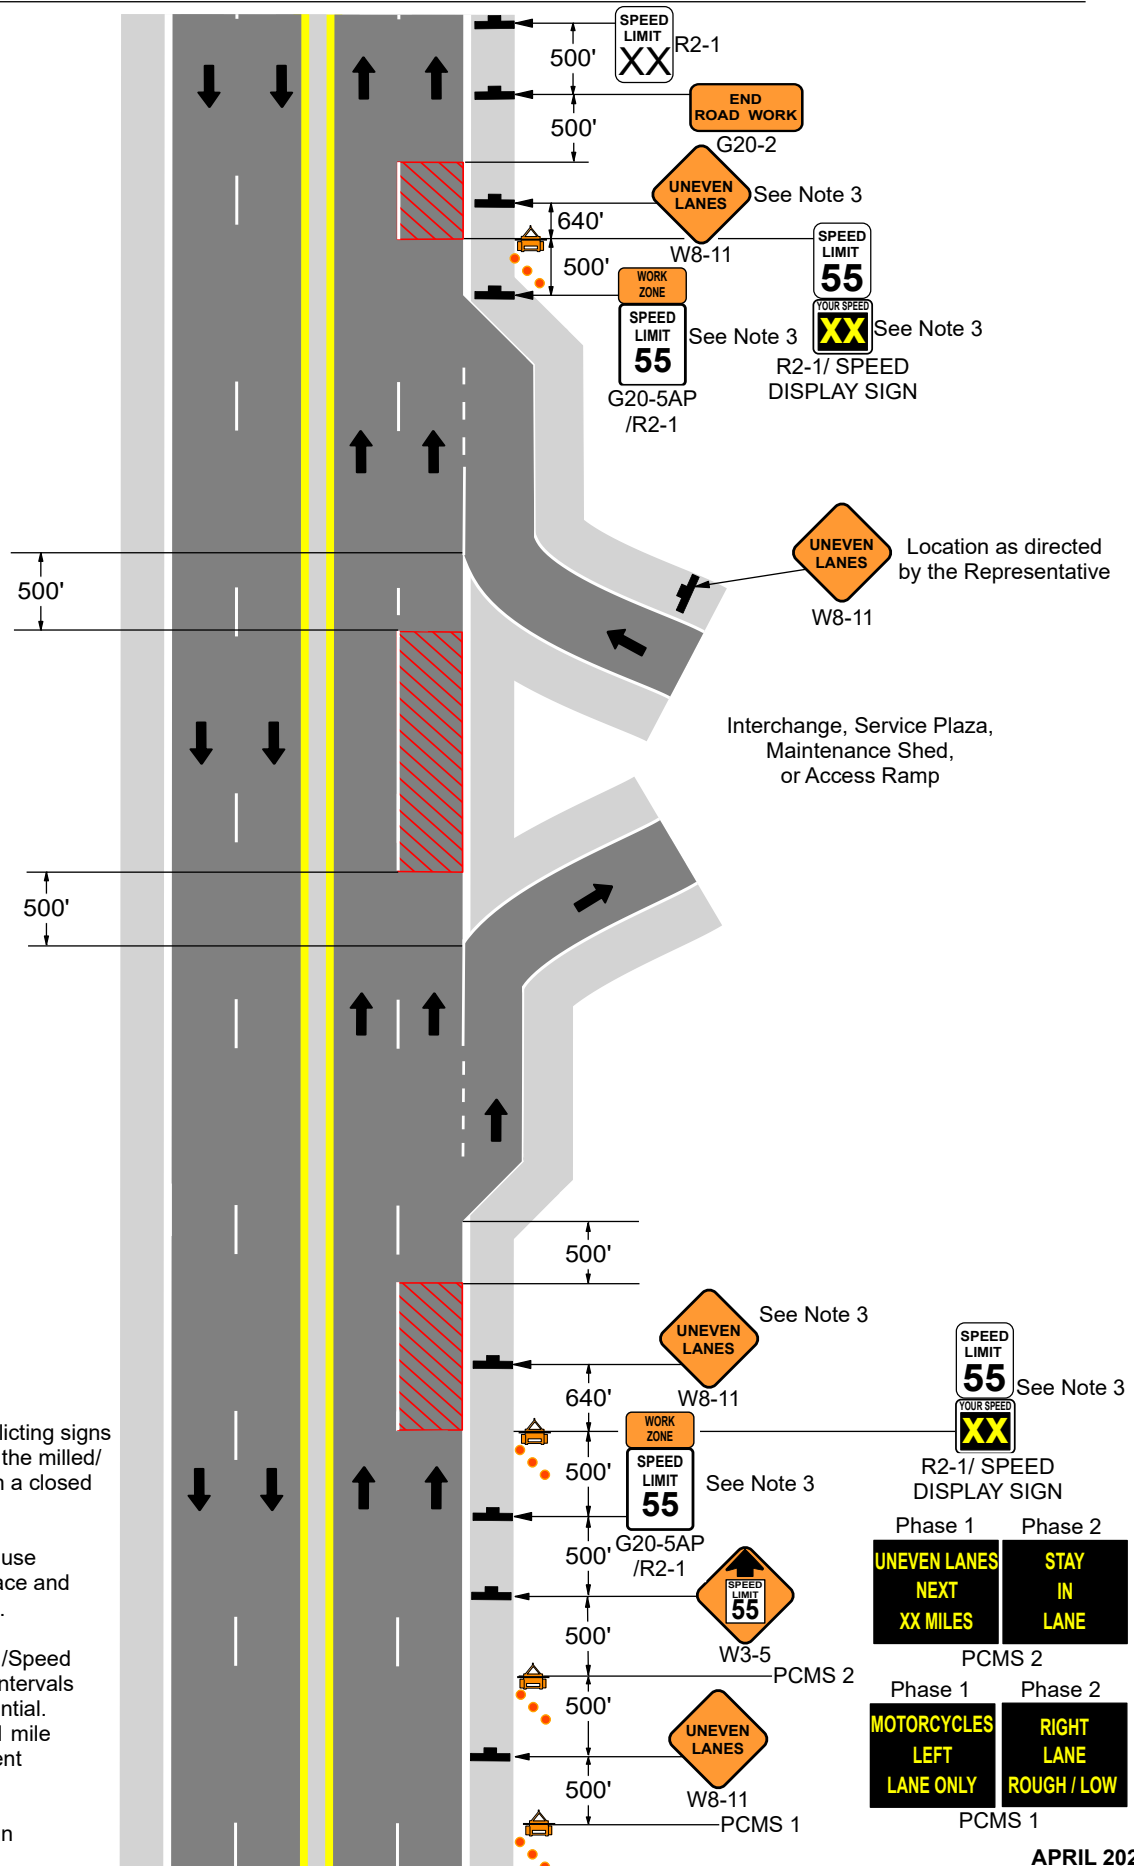

NOTES:

1. Completely cover conflicting signs and turn off PCMS when the milled/ binder pavement is within a closed lane.
2. For PCMS 1 Phase 2, use "ROUGH" for milled surface and "LOW" for binder surface.
3. Place W8-11 and R2-1/Speed Display Sign at 1/2 mile intervals through pavement differential. Place G20-5AP/R2-1 at 1 mile intervals through pavement differentials.
4. See Appendix A for sign descriptions and sizes.